




7/8" HOLES,
3/4"x4 LAG
BOLTS INTO
SHIELD, TYP

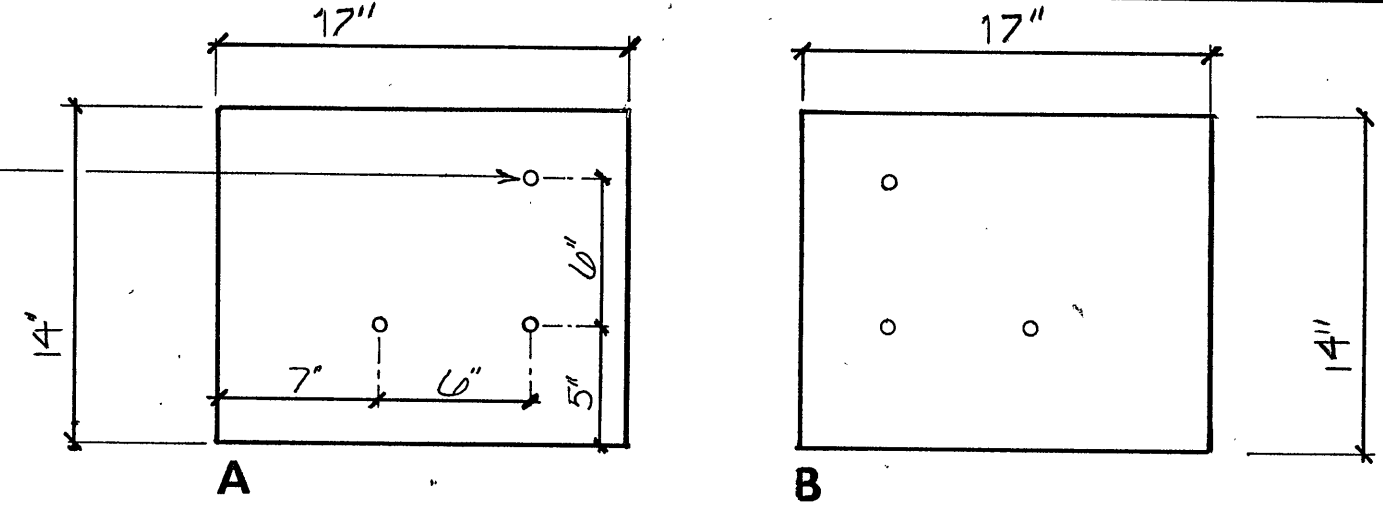


4 BARRIER CONNECTING PLATES-ELEVATION
SCALE: 1/2" = 1'-0"

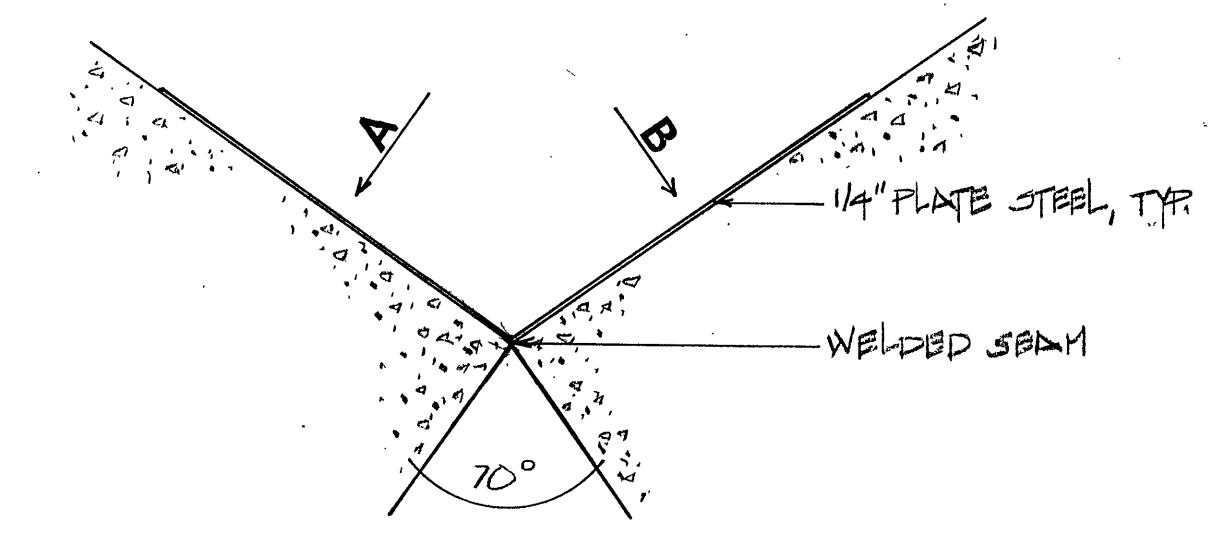


5 BARRIER CONNECTING PLATES-PLAN
SCALE: 1/2" = 1'-0"

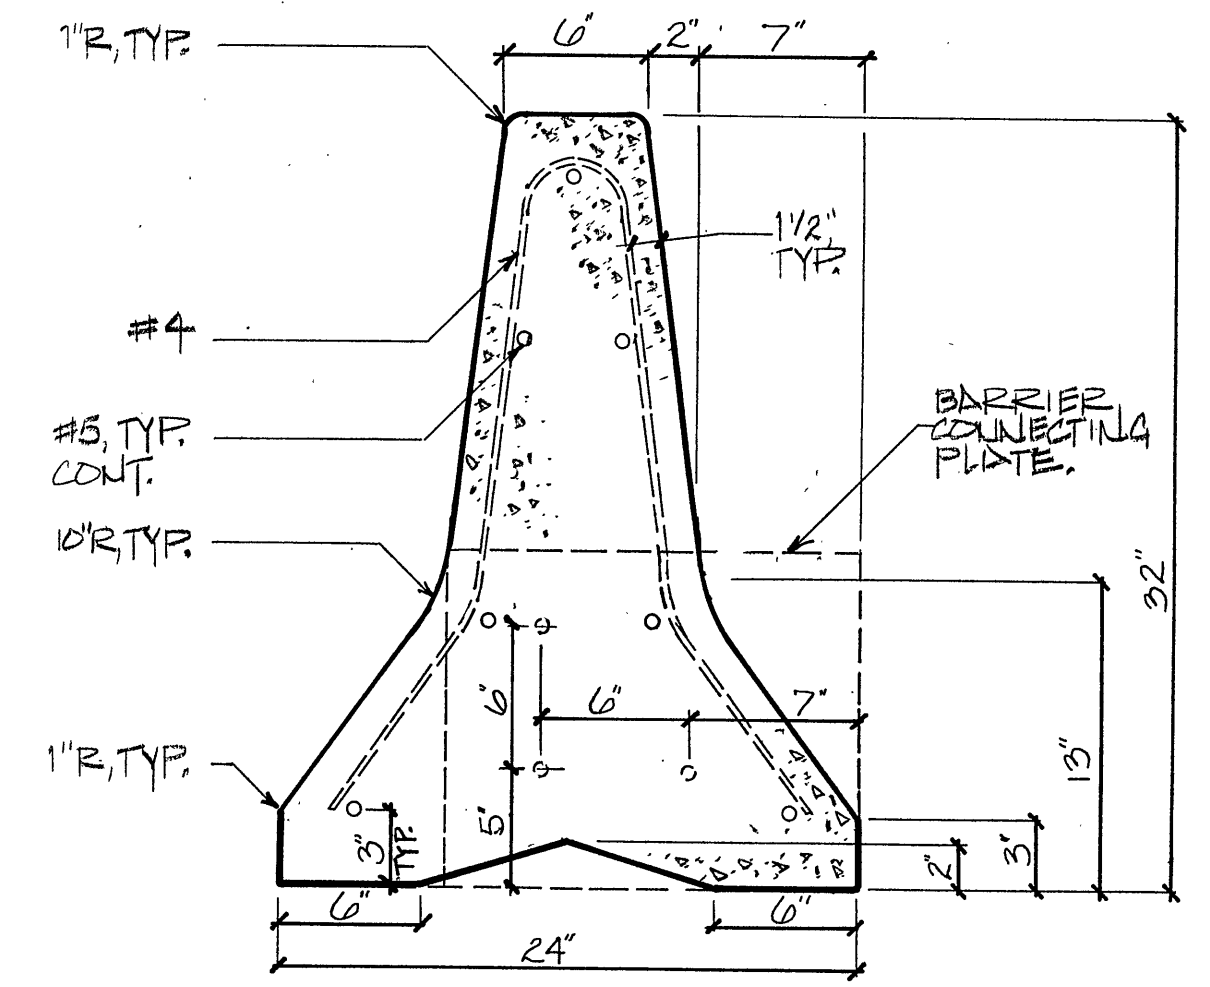


6 BARRIER SECTION
SCALE: 1/2" = 1'-0"

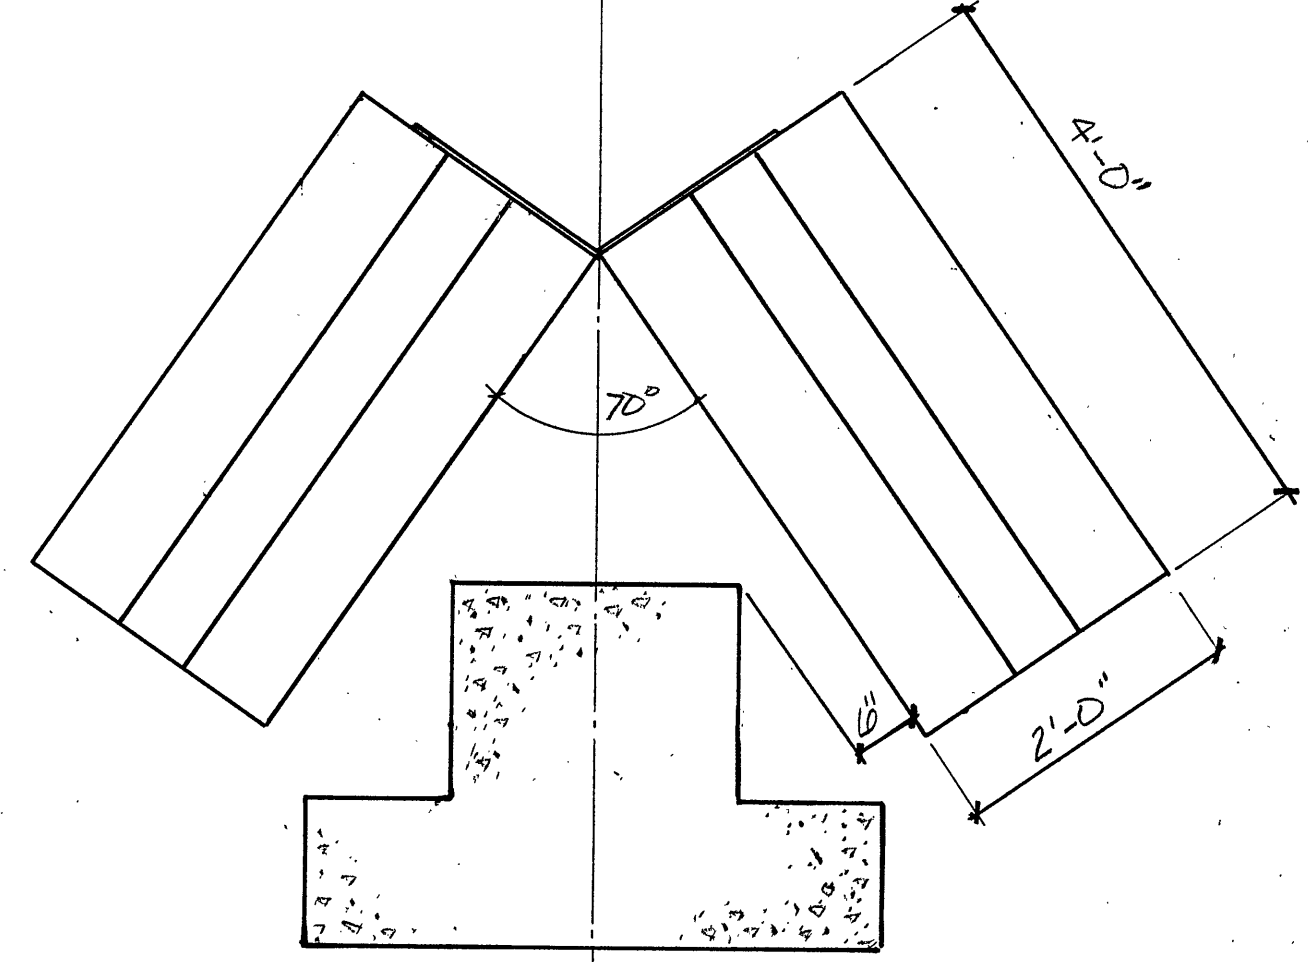


7 TYP. PRE-CAST CONC. BARRIER
SCALE: 3/4" = 1'-0"

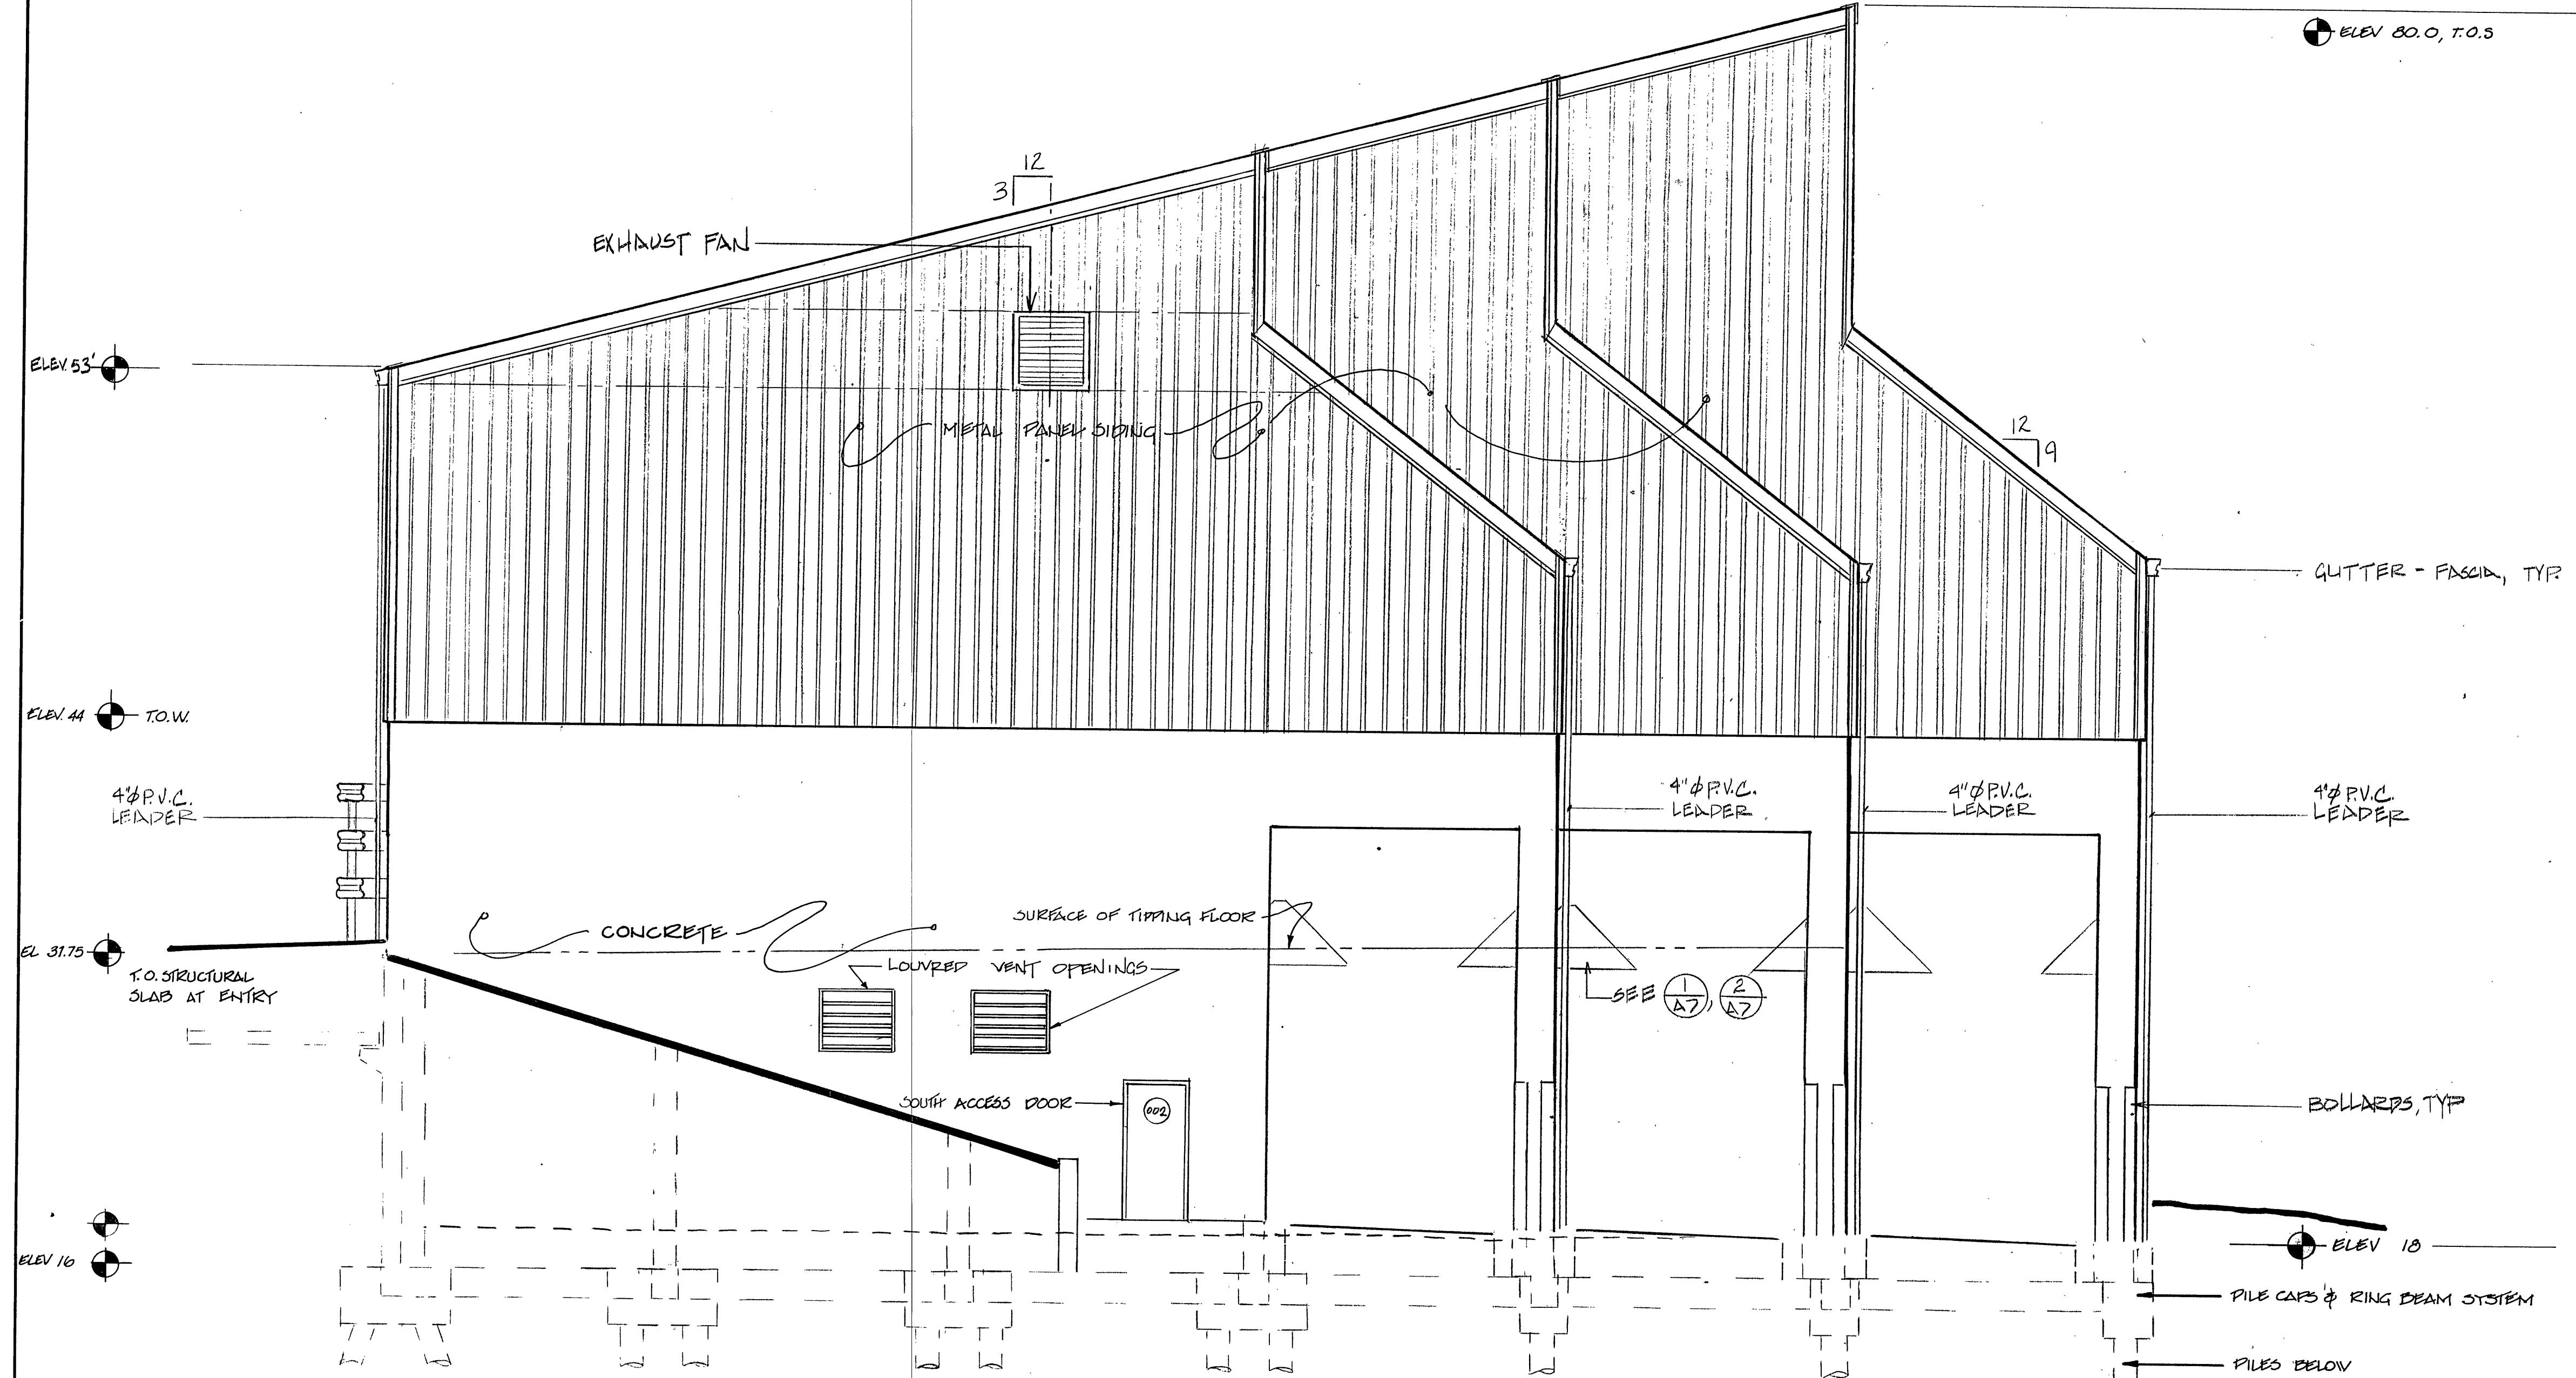

1 SOUTH ELEVATION
SCALE: 3/16" = 1'-0"

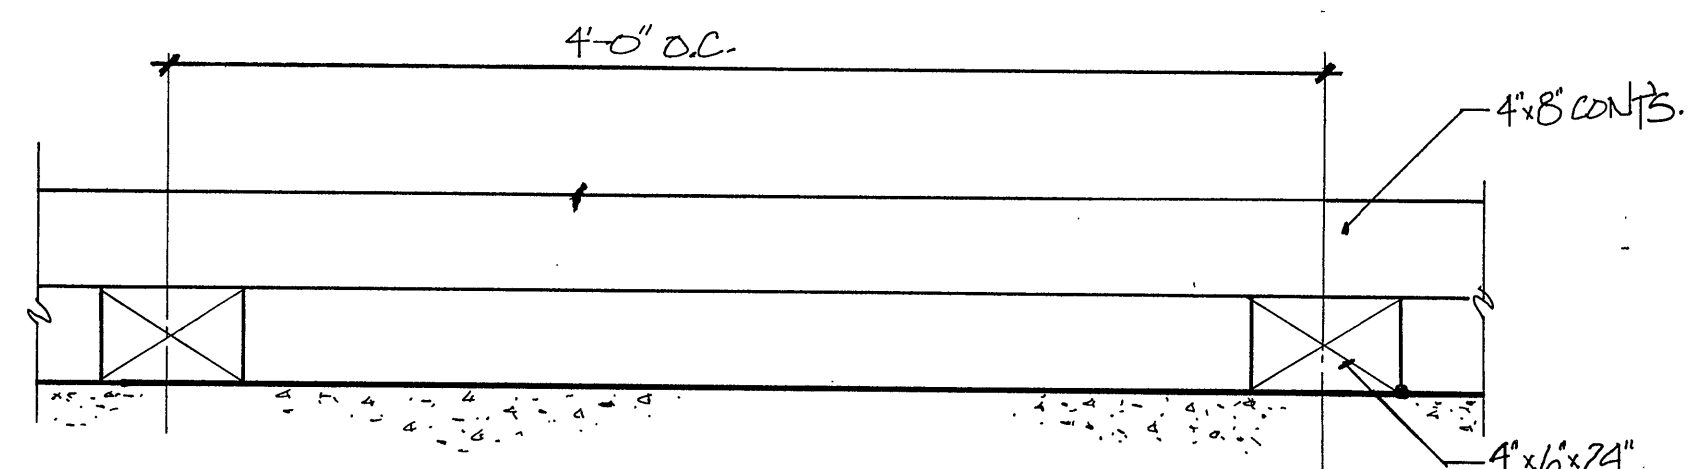

2 TIMBER WALL PROTECTOR - PLAN DETAIL
SCALE: 1/2" = 1'-0"

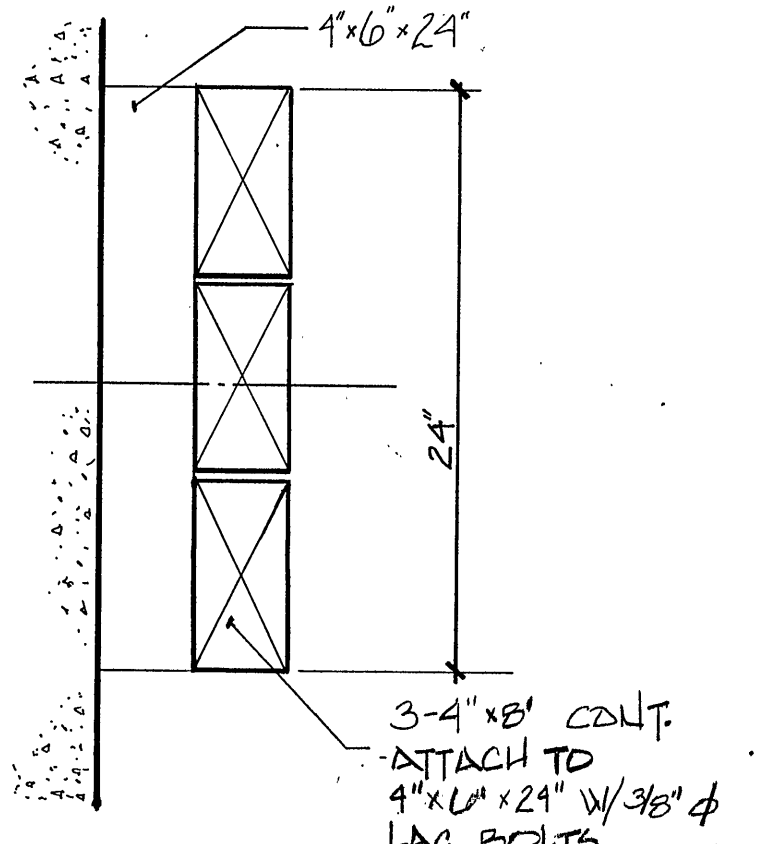

3 TIMBER WALL PROTECTOR - SECTION DETAIL
SCALE: 1/2" = 1'-0"

EXIT DOCK #1 EXIT DOCK #2 EXIT DOCK #3