




1 SCALE OFFICE RM-101
SCALE: 1/4" = 1'-0"

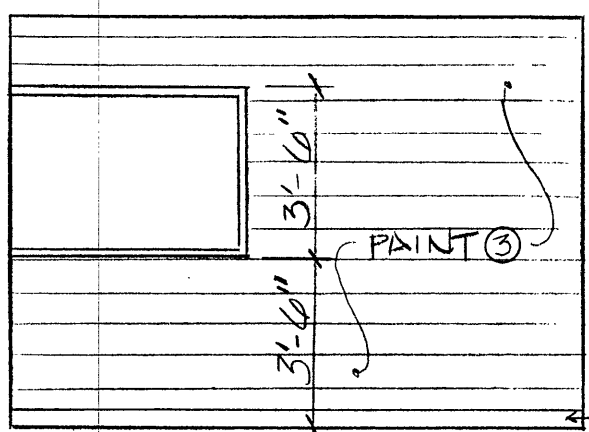


2 SCALE OFFICE RM-101
SCALE: 1/4" = 1'-0"

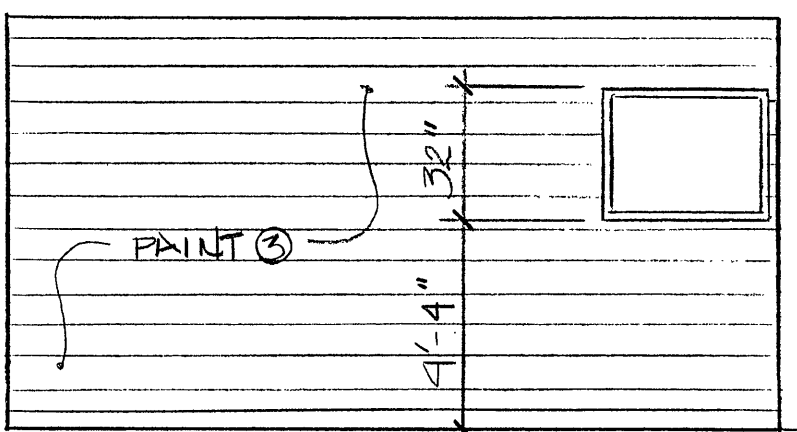


3 SCALE OFFICE RM-101
SCALE: 1/4" = 1'-0"

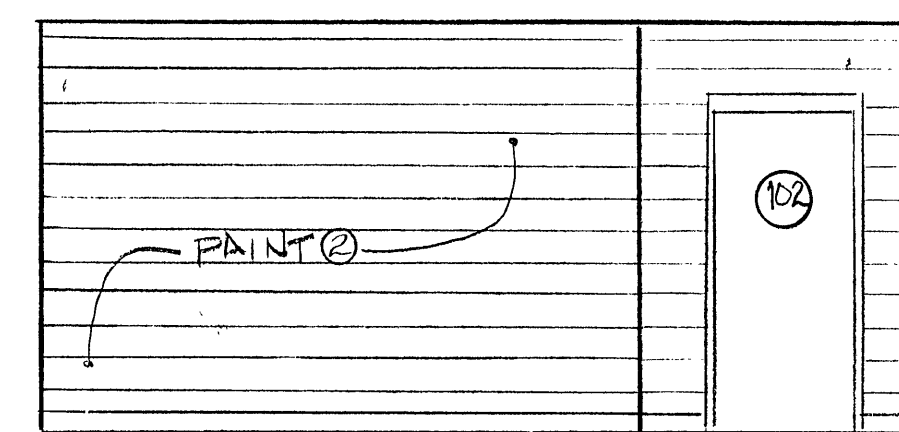


4 MANAGER'S OFFICE RM-102
SCALE: 1/4" = 1'-0"

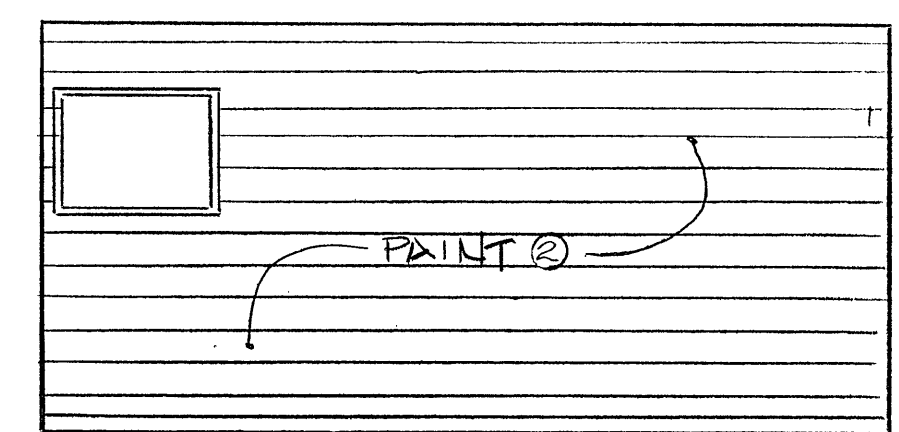


5 MANAGER'S OFFICE RM-102
SCALE: 1/4" = 1'-0"

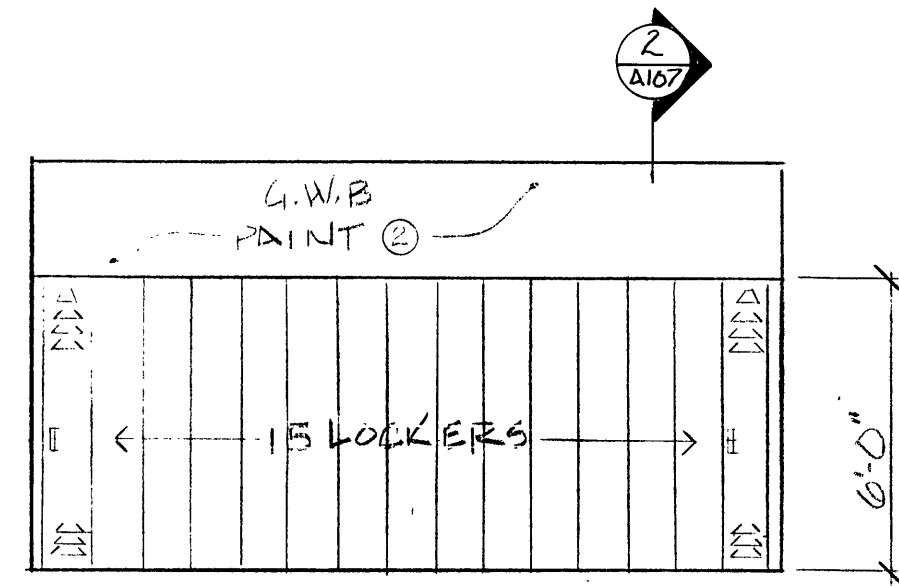


6 LOCKER RM-103
SCALE: 1/4" = 1'-0"

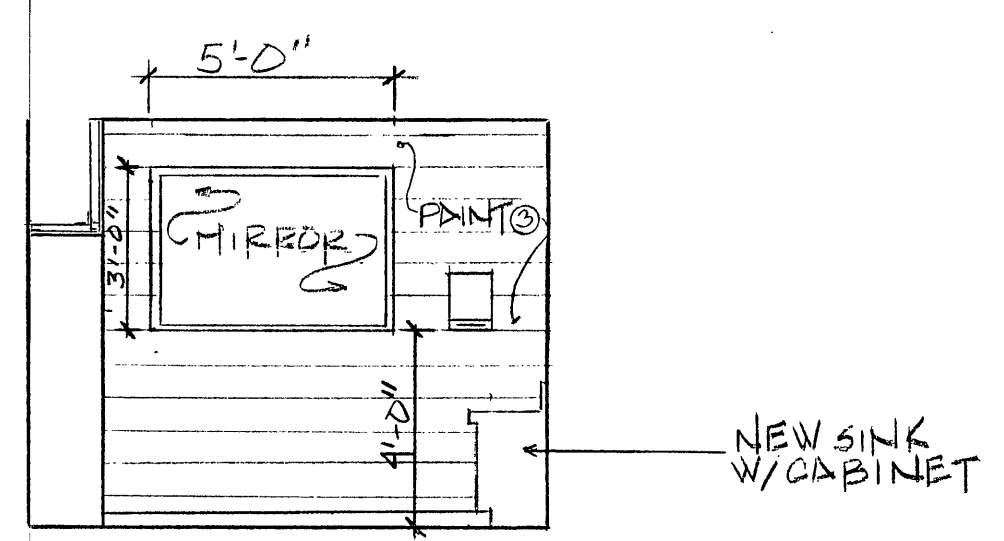


7 LOCKER RM-103
SCALE: 1/4" = 1'-0"

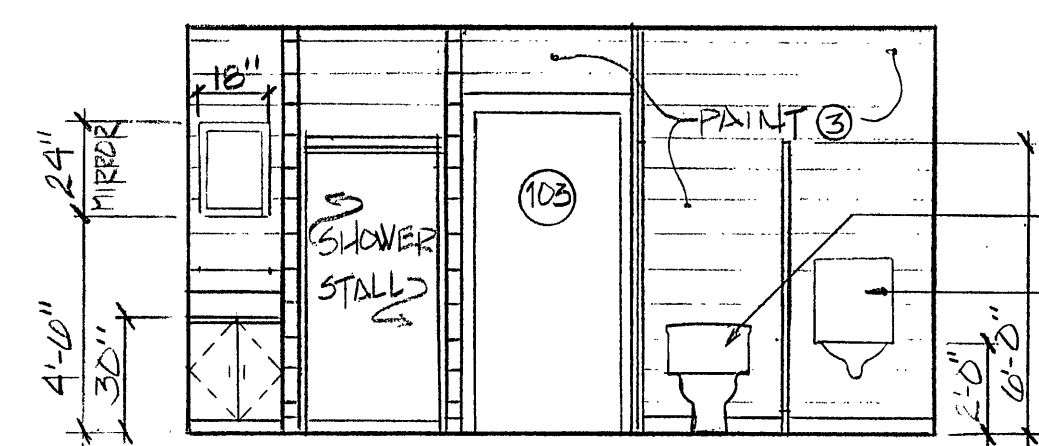


8 LOCKER RM-103
SCALE: 1/4" = 1'-0"

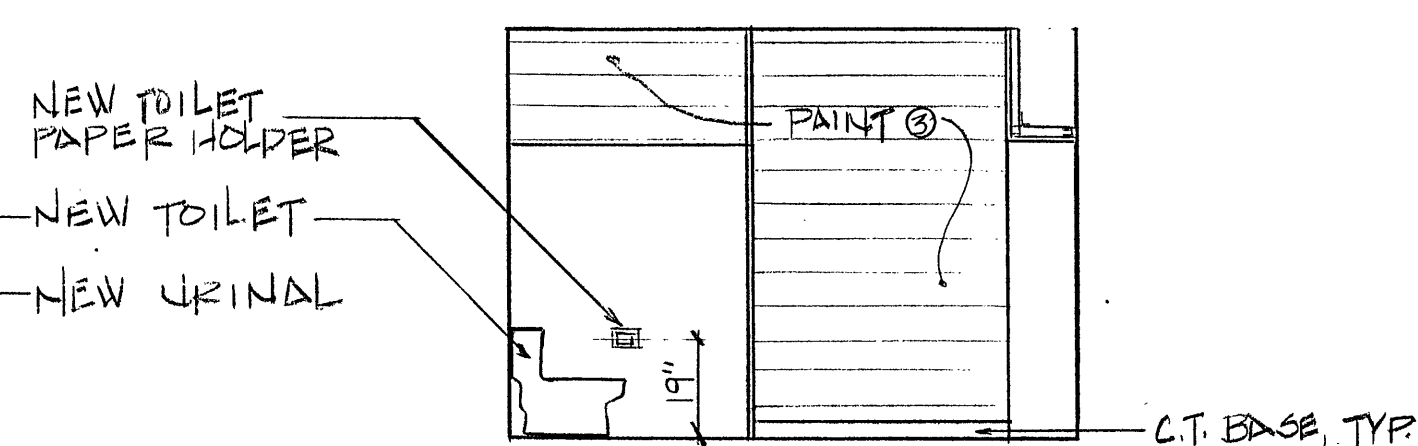


9 LOCKER RM-103
SCALE: 1/4" = 1'-0"

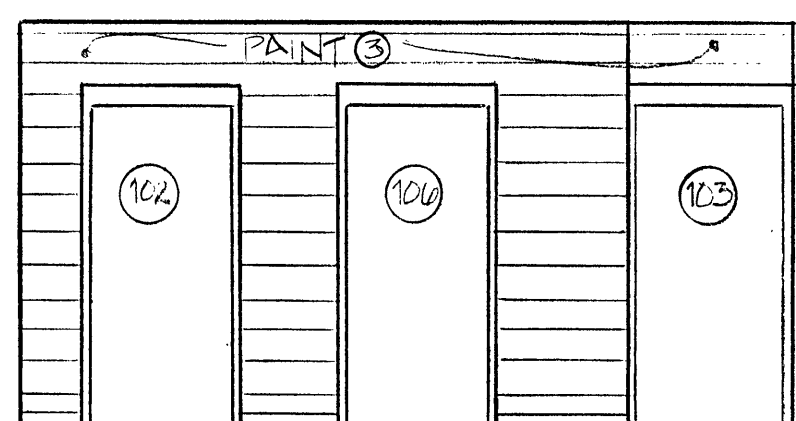


10 ENTRY HALL RM-105
SCALE: 1/4" = 1'-0"

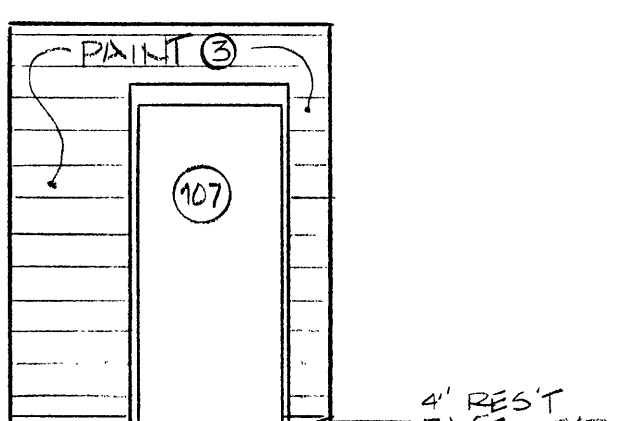


11 ENTRY HALL RM-105
SCALE: 1/4" = 1'-0"

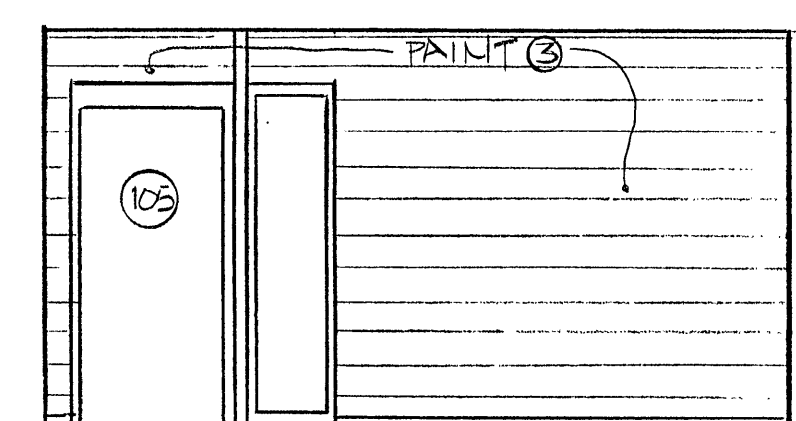


12 ENTRY HALL RM-105
SCALE: 1/4" = 1'-0"

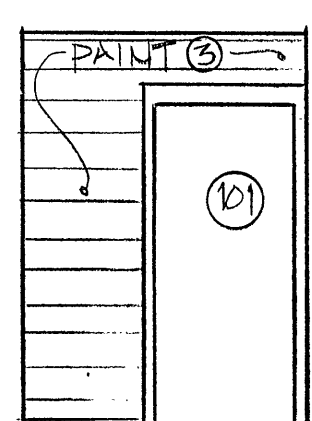


13 ENTRY HALL RM-105
SCALE: 1/4" = 1'-0"

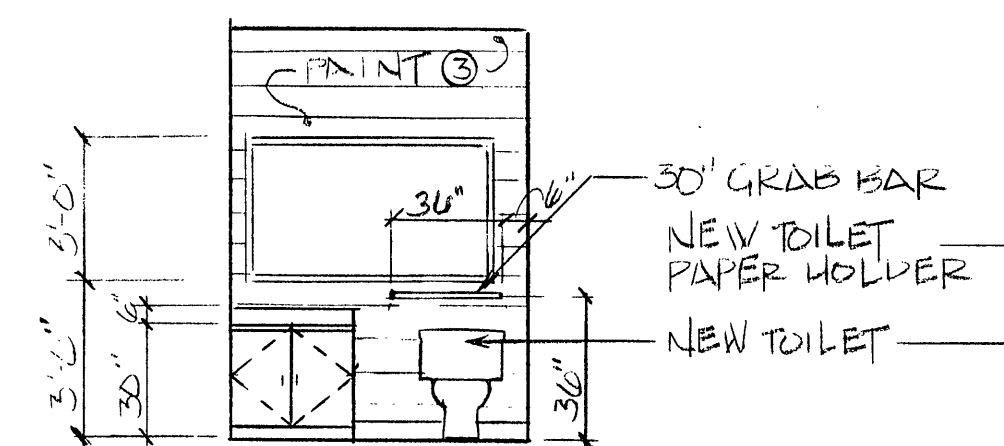


14 U.C. TOILET RM-106
SCALE: 1/4" = 1'-0"

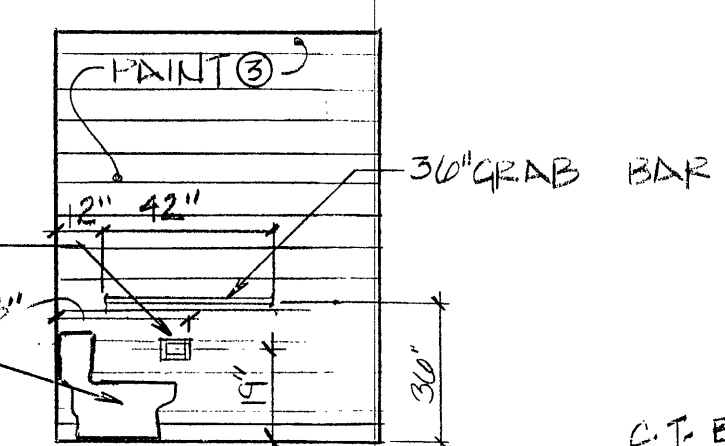

15 U.C. TOILET RM-106
SCALE: 1/4" = 1'-0"

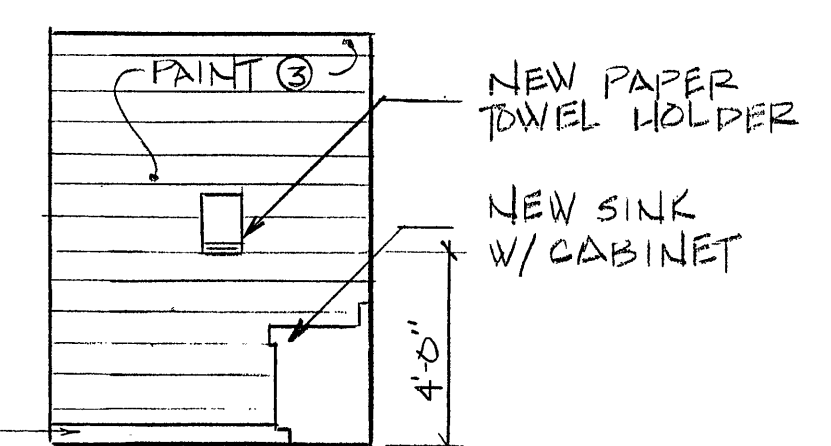

16 U.C. TOILET RM-106
SCALE: 1/4" = 1'-0"

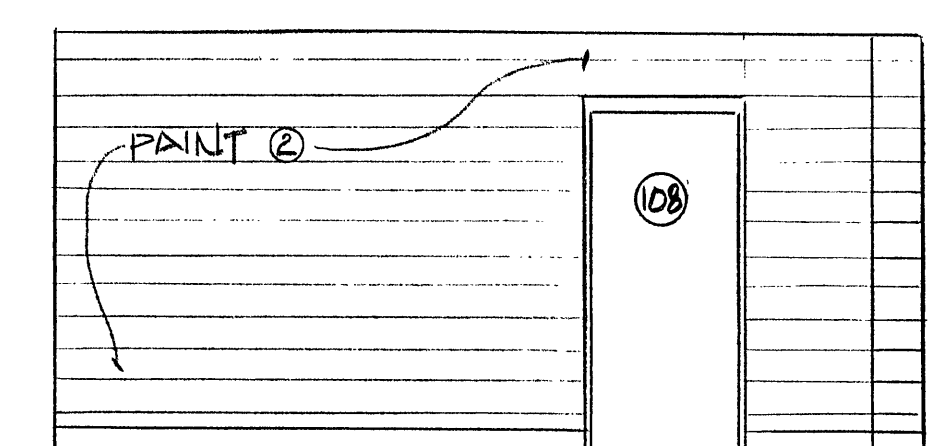

17 MANAGER'S OFFICE RM-102
SCALE: 1/4" = 1'-0"