


1 DETAIL-ELEVATION @ RAMP RAIL
SCALE 3/4" = 1'-0"

- 1) HAND RAIL 1" STD. STEEL PIPE
- 2) STANCHIONS, OTHER RAILS: 1 1/2" STD. STEEL PIPE.

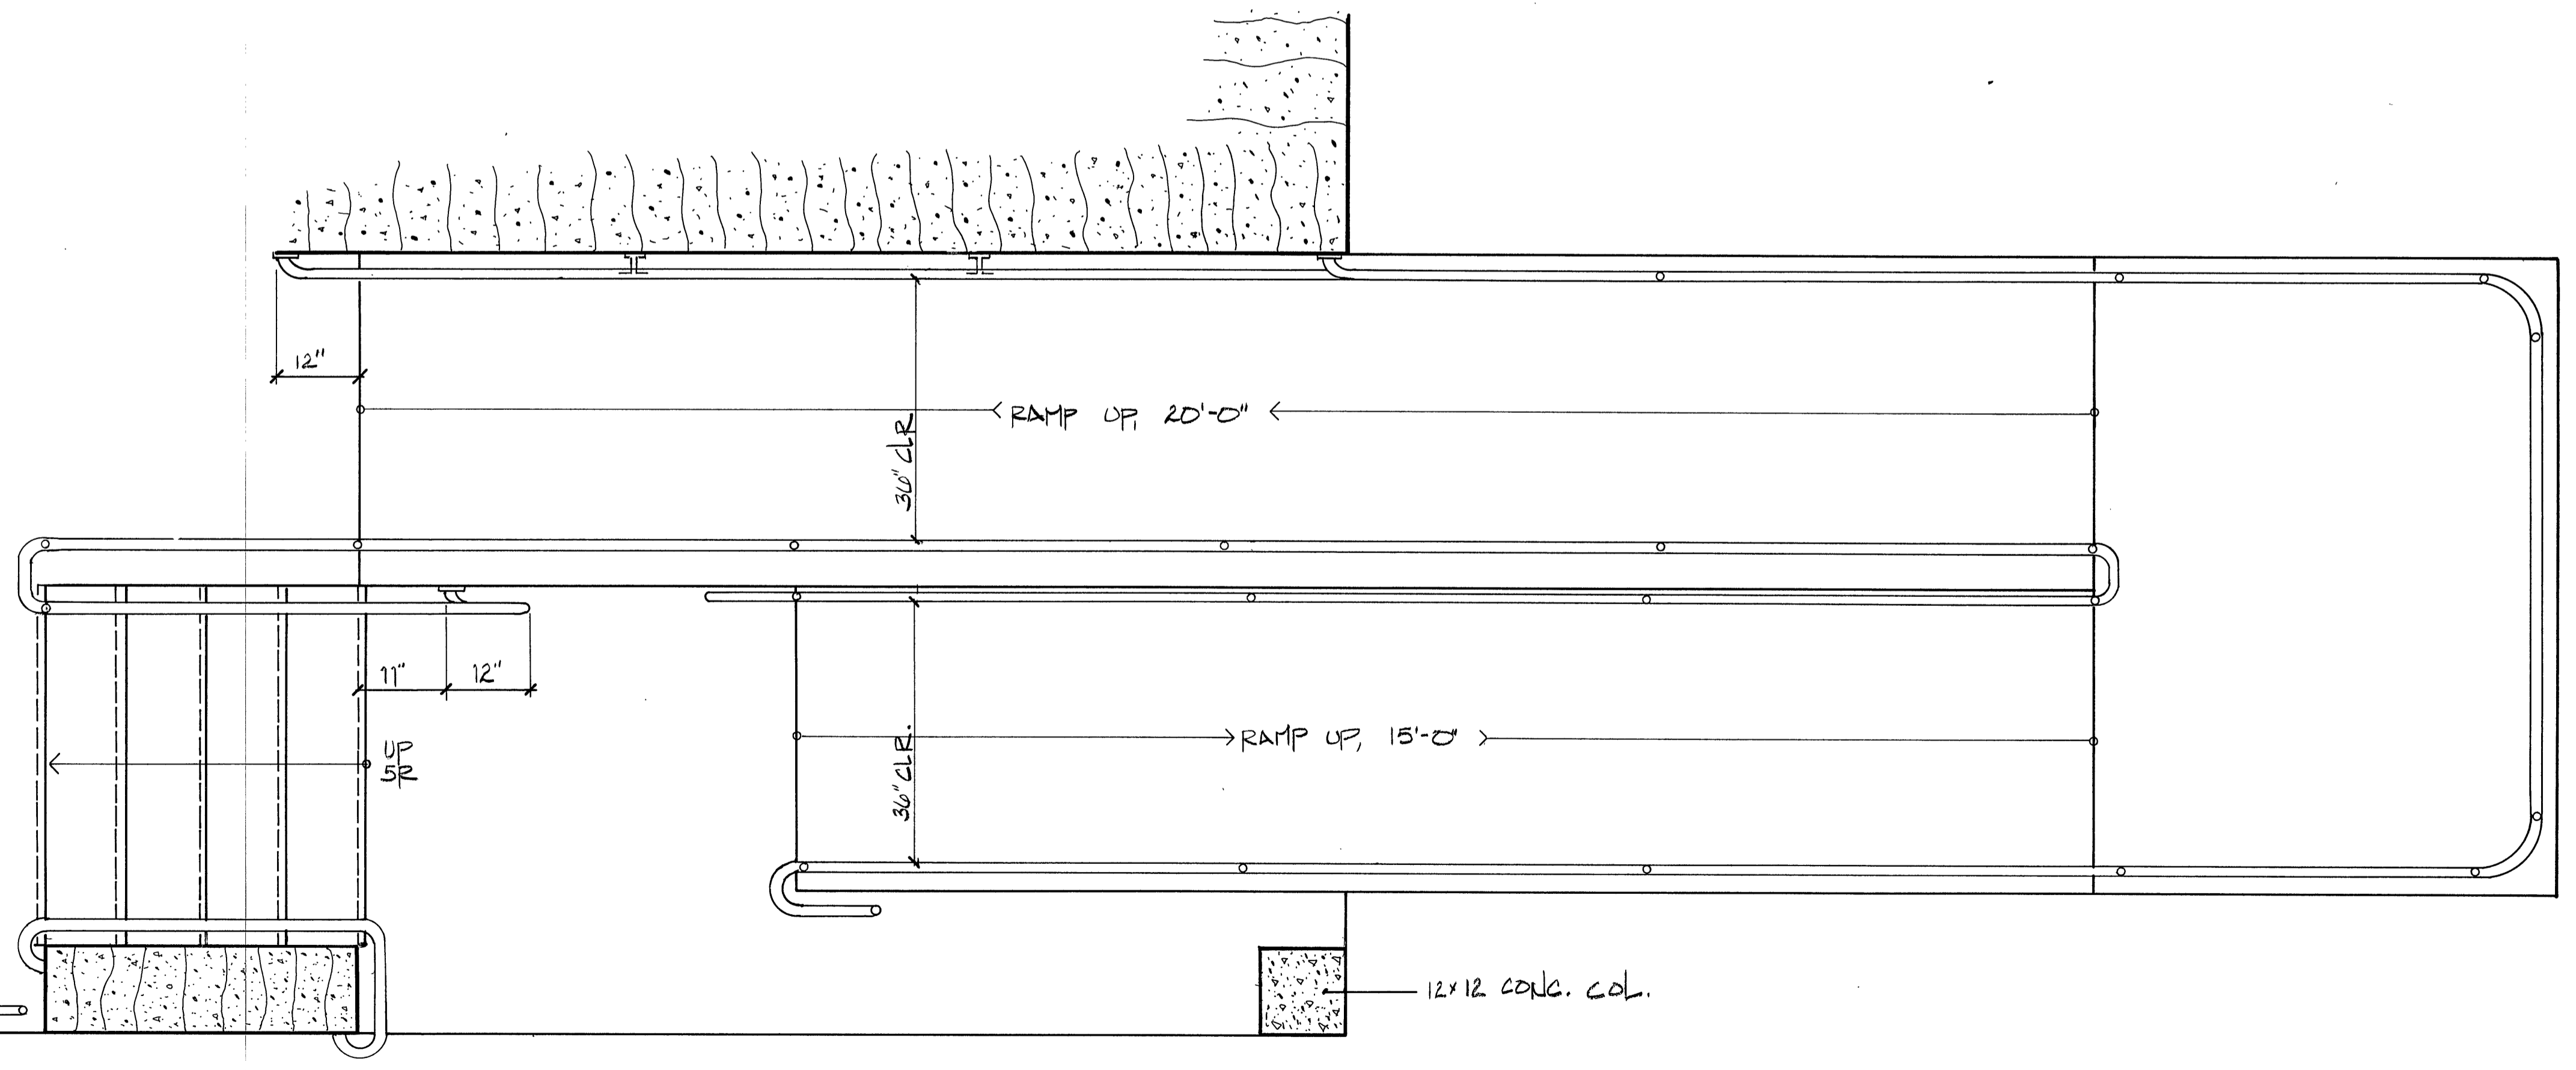

2 DETAIL-PLAN @ RAMP RAIL
SCALE 3/4" = 1'-0"