



1 SECTION, DETAIL @ COL. G-3 & G-5  
SCALE: 1/2" = 1'-0"

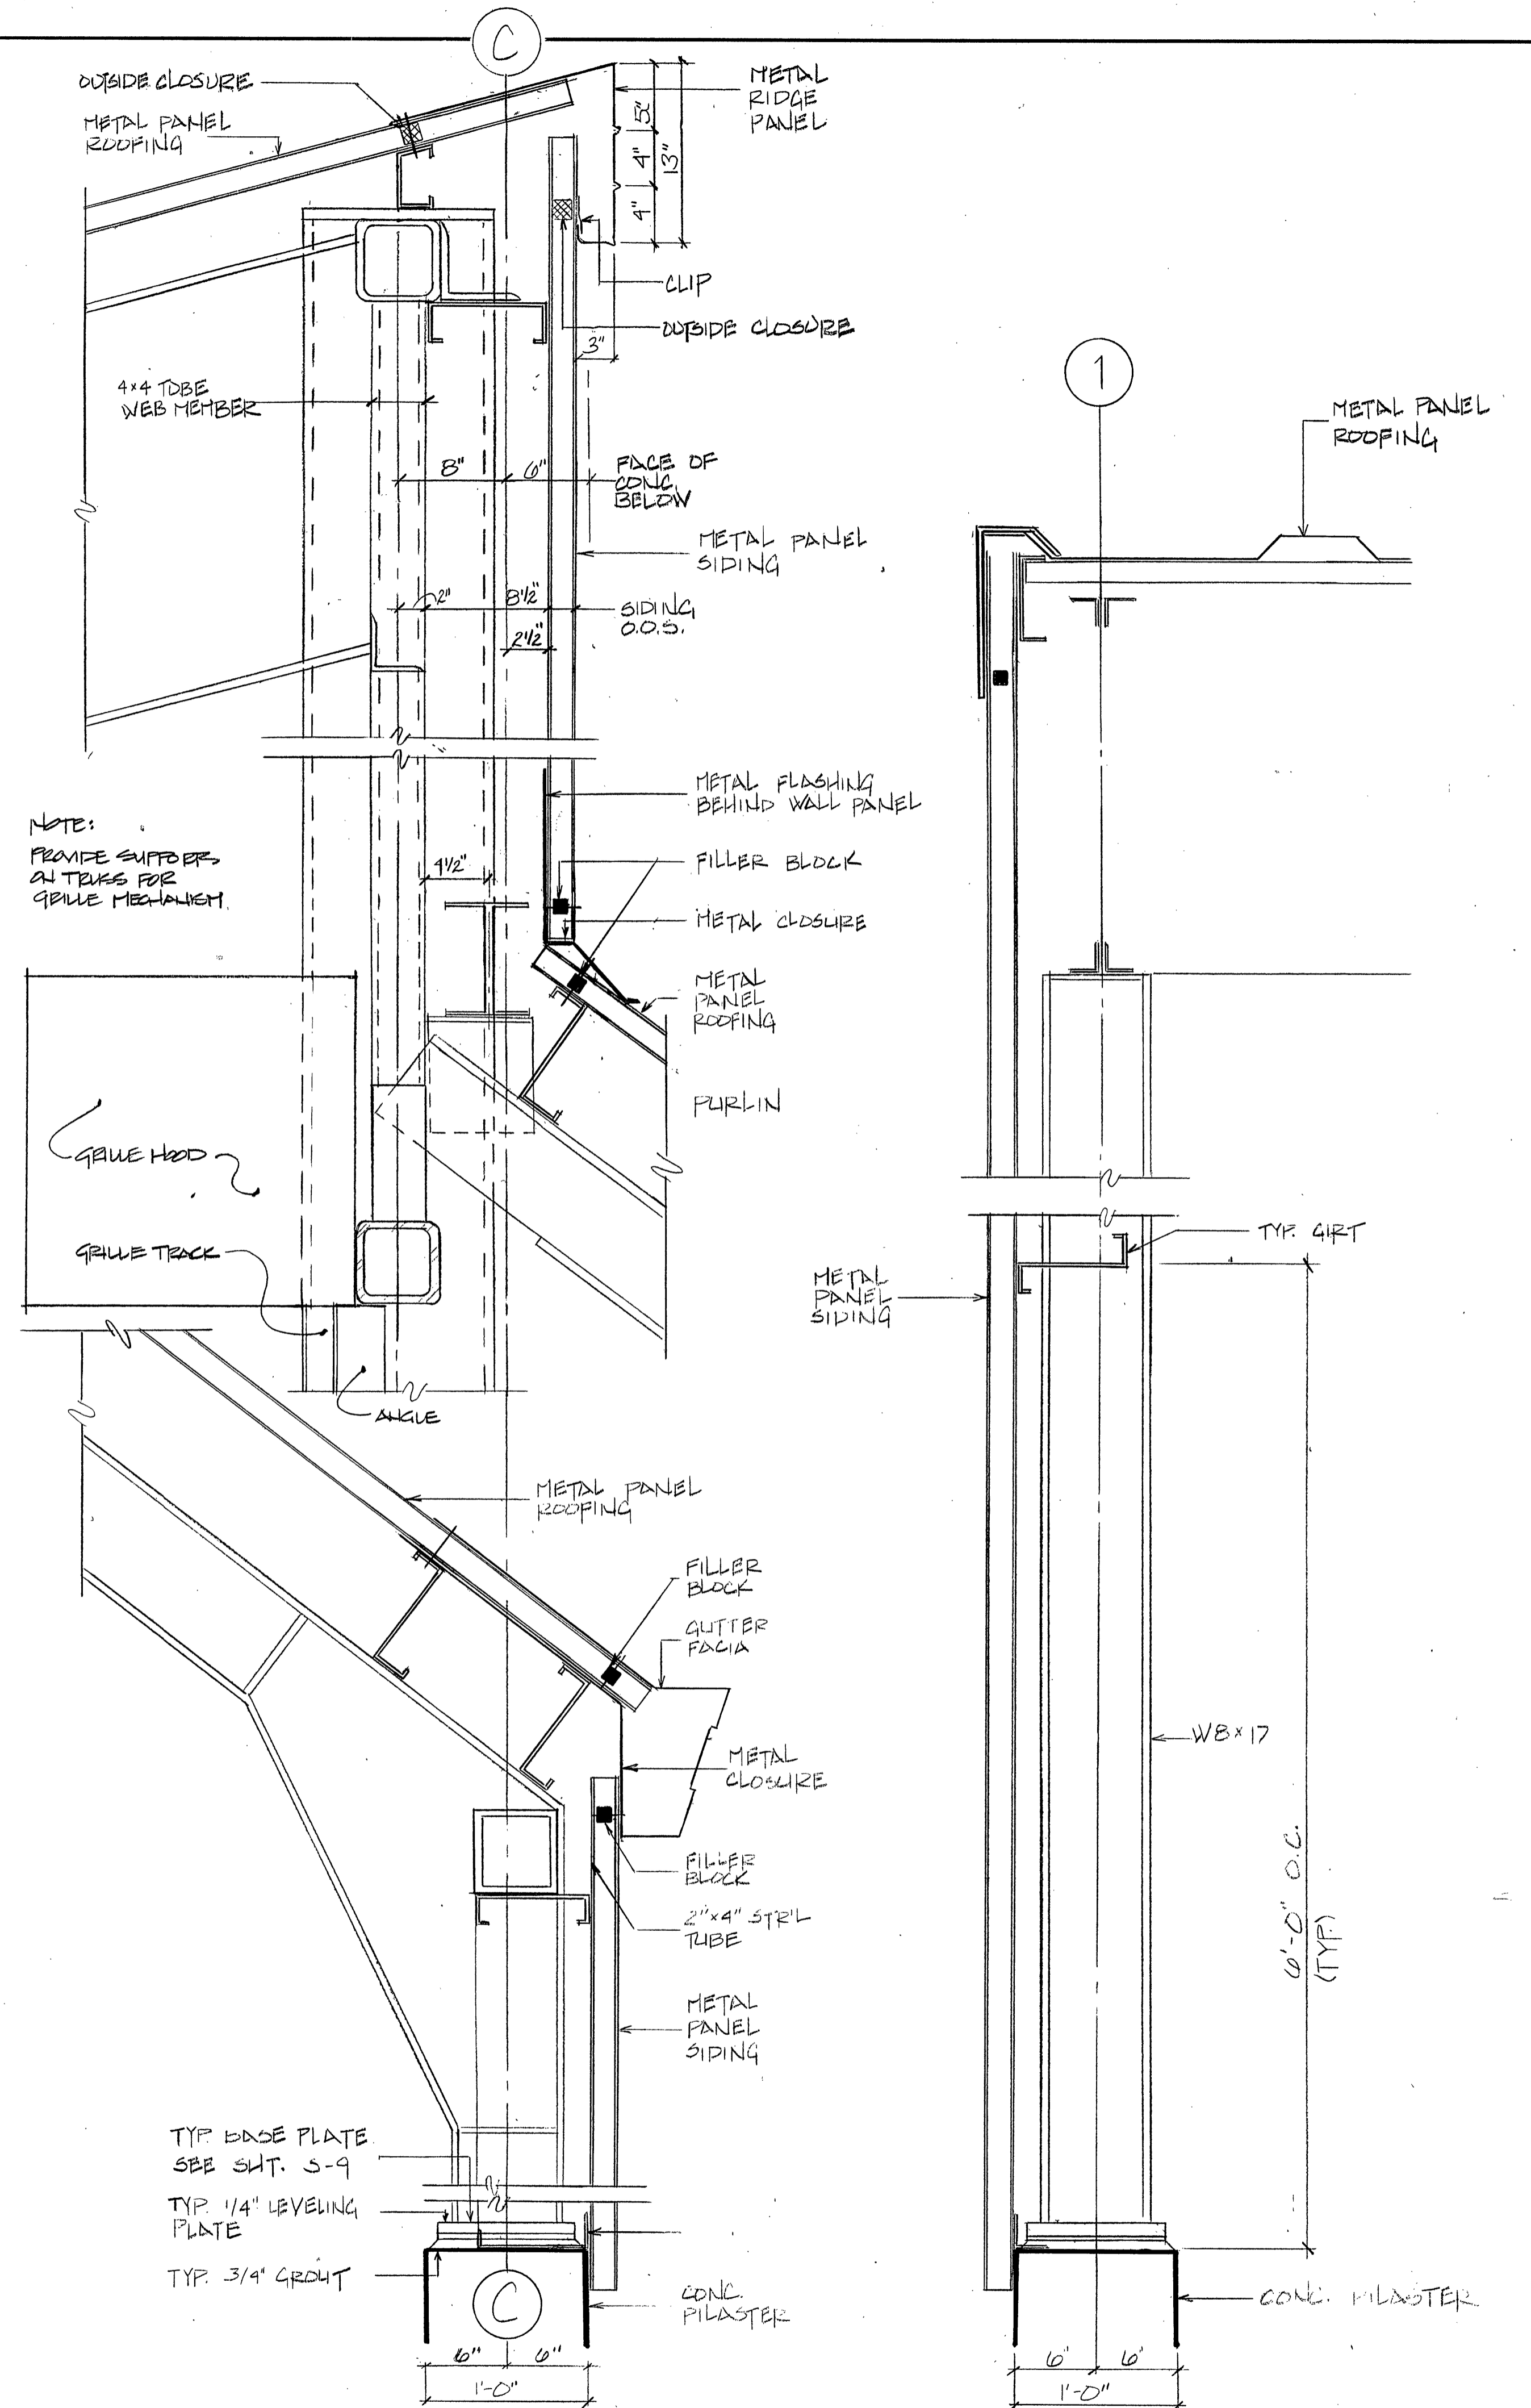


3 SECTION, DETAIL @ COL. LINE C  
SCALE: 1/2" = 1'-0"

4 SECTION, TYP. SIDE WALL (N.S.)  
SCALE: 1/2" = 1'-0"

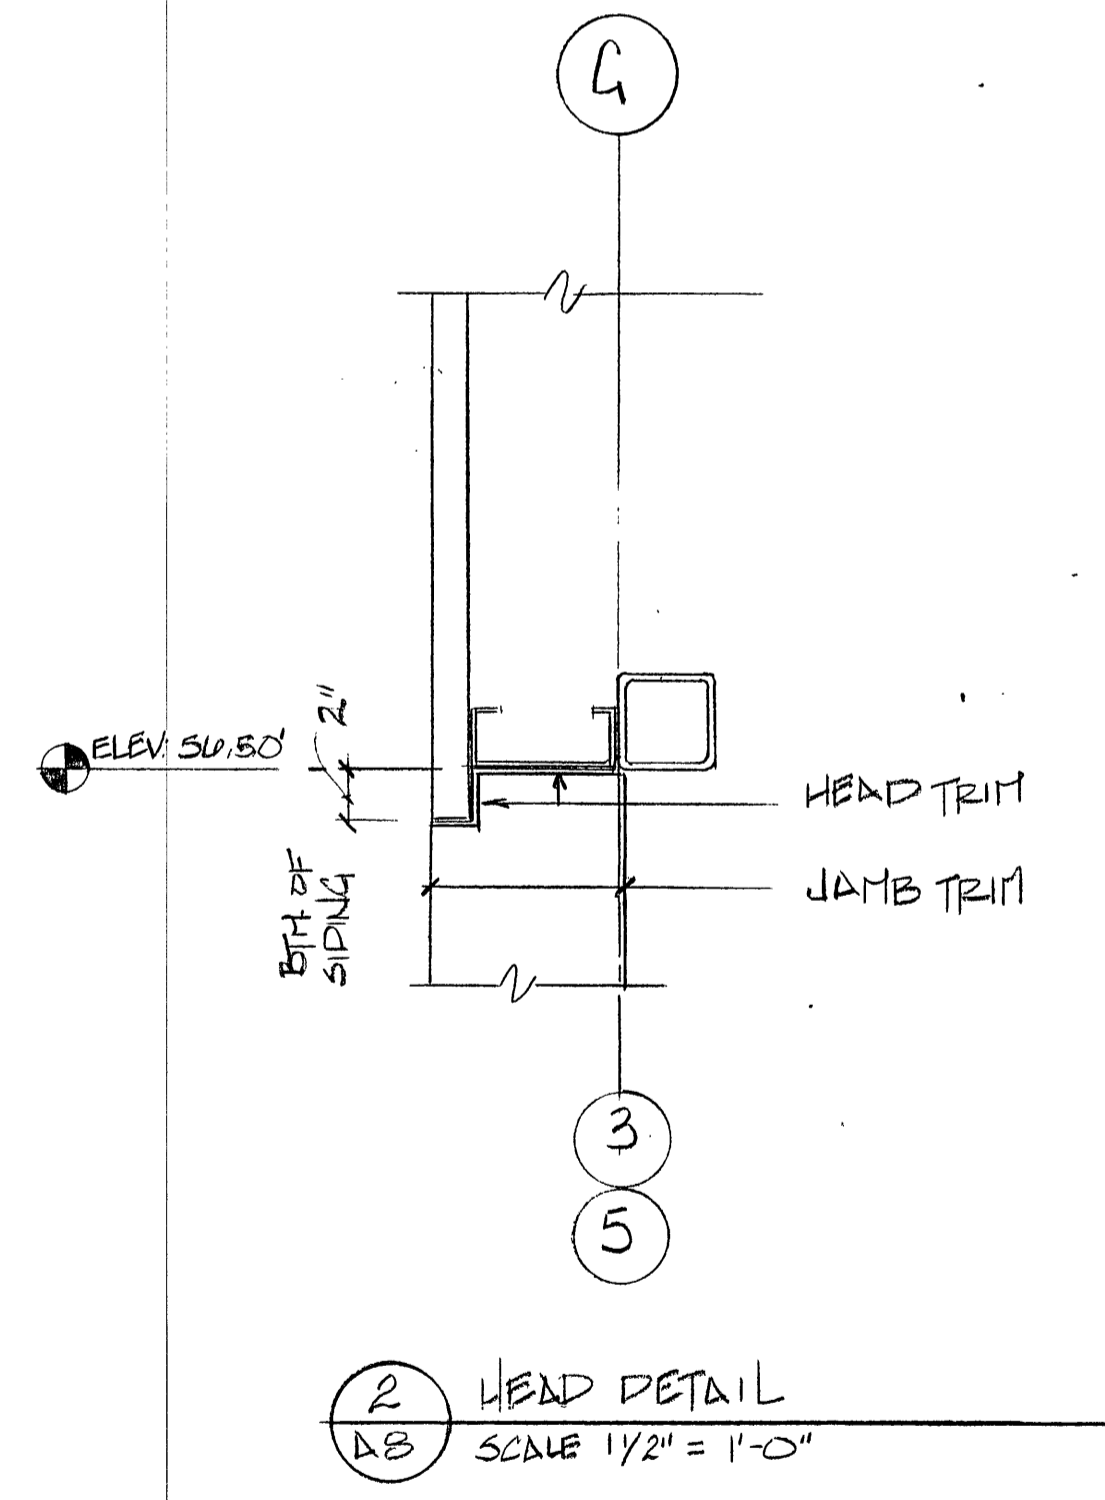

2 HEAD DETAIL  
SCALE: 1/2" = 1'-0"

NOTE:  
PROVIDE SUPPORTS  
ON TUBES FOR  
GRILLE MECHANISM.

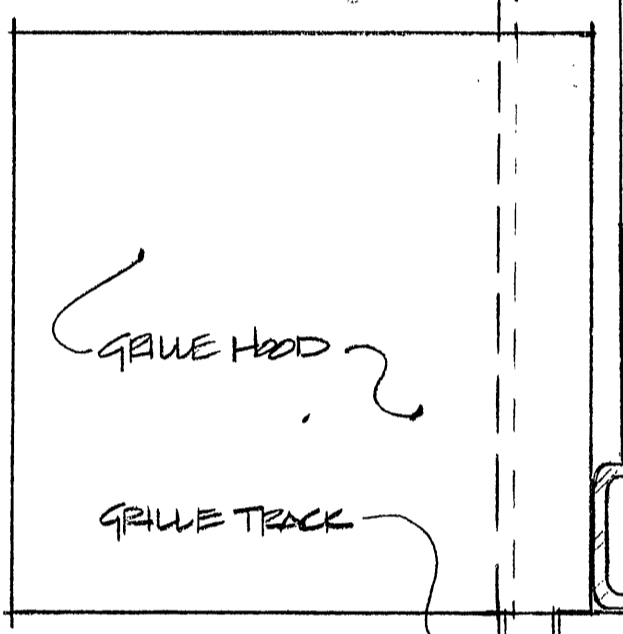

TYP. BASE PLATE  
SEE SH. S-9  
TYP. 1/4" LEVELING  
PLATE  
TYP. 3/4" GROUT

